


C.O.D.

BERTRAMS PRECAST CONCRETE FRAME AND CILL COMBINATIONS WITH PREGLAZED POWDER COATED ALUMINIUM INNER FRAMES						
WINDOW No.	W1		W2		W5	
No. RECD	31No HAND AS ON ELEVATION DRAWING		37No		7No HAND AS ON ELEVATION DRAWING	
GLAZING	PREGLAZED FRAME 4mm CLEAR		PREGLAZED FRAME 4mm CLEAR		PREGLAZED FRAME 4mm CLEAR	
BUNGAR BARS	TO OPENING SECTIONS		TO OPENING SECTIONS		TO OPENING SECTIONS	
WINDOW No.	W3(G)		W4		W6	
No. RECD	40No		2No		1No	
GLAZING	PREGLAZED FRAME 4mm CLEAR		PREGLAZED FRAME 4mm CLEAR		POWDER COATED ALUMINIUM LOUVRES	
BUNGAR BARS	TO OPENING SECTIONS		TO OPENING SECTIONS		TO OPENING SECTIONS	
NOTES: ALL WINDOWS AS VIEWED FROM EXTERIOR GLAZING TO SABS STANDARDS ALL DIMENSIONS TO BE CONFIRMED ON SITE			WINDOW INNER FRAMES PREGLAZED AS SUPPLIED BY MANUFACTURER FINISH AS SHOWN POWDER COAT COLOUR FERRO VEDOC VP 5010 (AZURE BLUE) WINDOW OPENERS TO HAVE CLEANING HINGES HORIZONTAL ALUMINIUM LOUVRES AS SUPPLIED BY MANUFACTURER			
PROJECT PROPOSED MINI COMMERCIAL UNITS ON STRUDOM PARK EXTENSION 28			WINDOW SCHEDULE 1 OF 2 DRAWING NO. 525/300 BY GDF CHECKED SCALE 1:50 DATE 21/11/94			


C.O.D.

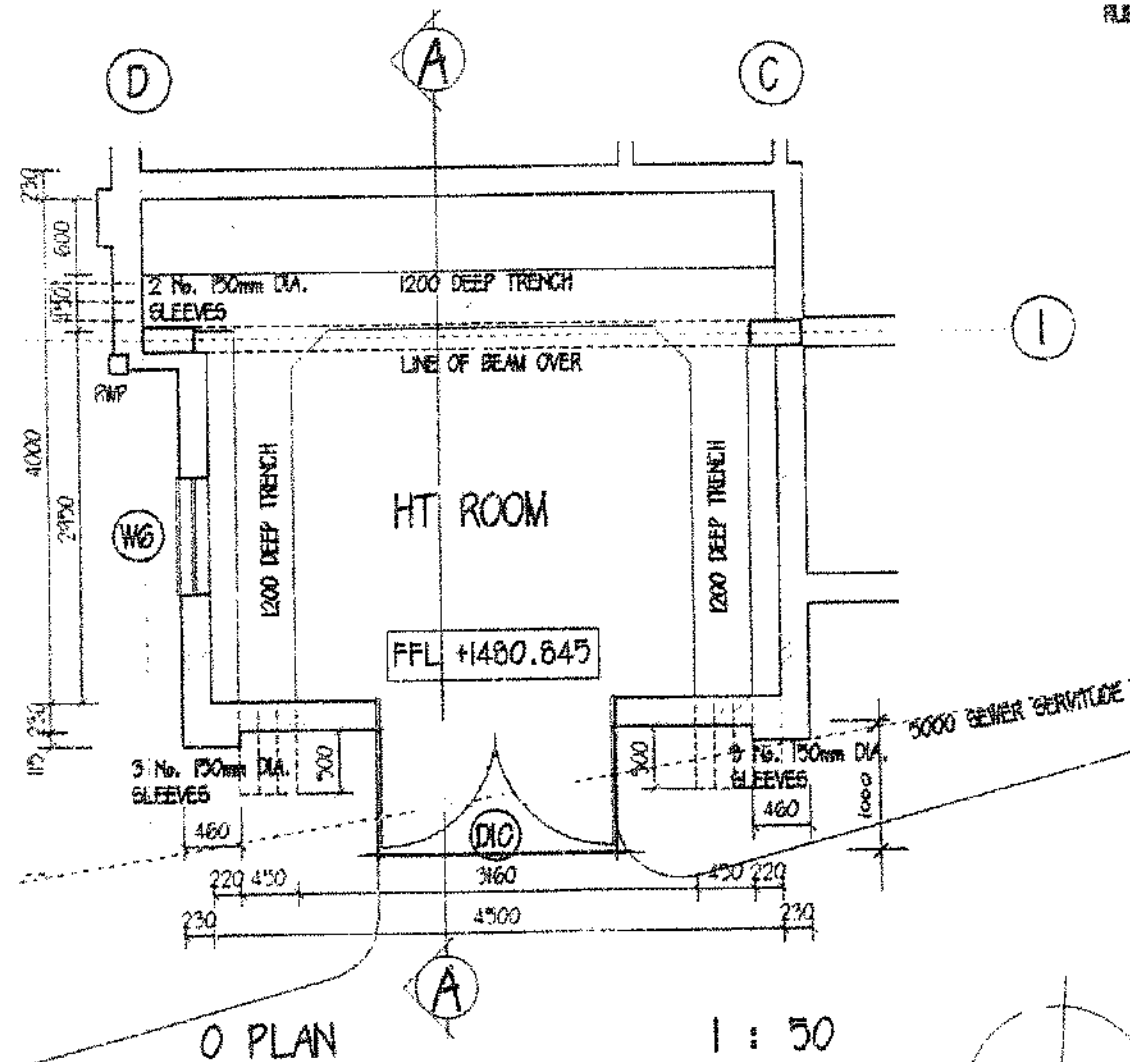

RUBY SATIN FACEBRICK

0 EAST ELEVATION

1:50

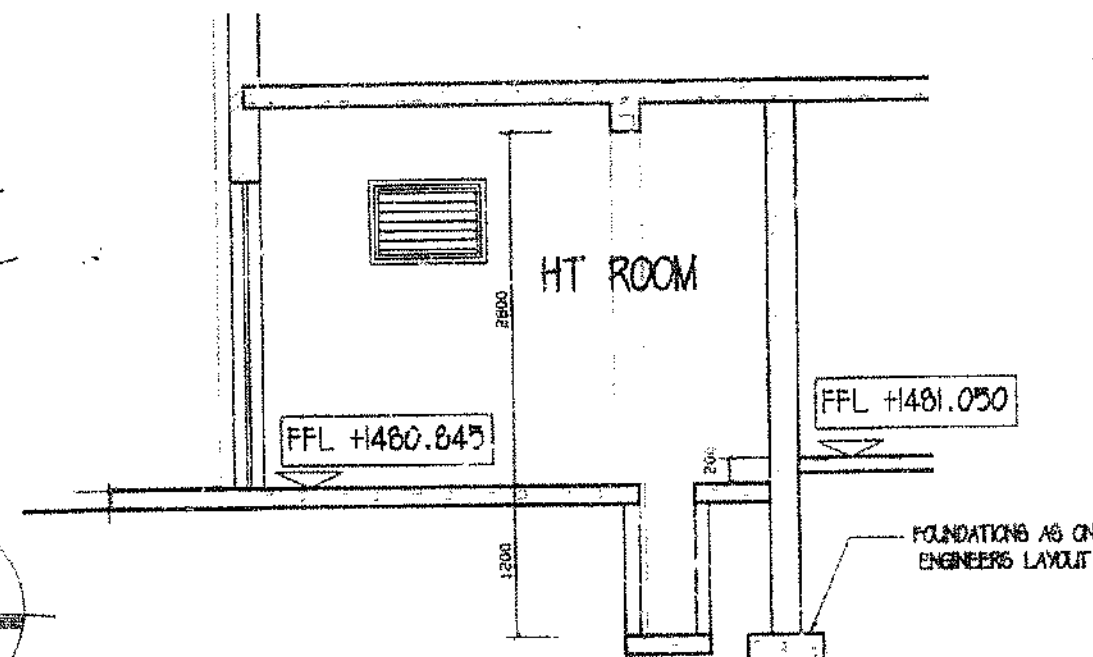

1:50

NOTES: - THIS DRAWING IS TO BE READ IN CONJUNCTION WITH RANDBURG TOWN COUNCIL ELECTRICITY DEPARTMENT SUBSTATION DETAILS SS 121A (rev.20) & SS 122A (rev.14) WHICH ARE TO BE KEPT ON SITE DURING CONSTRUCTION.
- ALUMINIUM LOUVRES AS ON SCHEDULES 525/300 & 525/301

goodbrand architects
PO BOX 127
CROMWELL
2060
Tel 4422871
Fax 4422943

PROJECT
PROPOSED MINI COMMERCIAL
UNITS ON STRUDOM PARK
EXTENSION 28


H.T. ROOM DETAIL

DRAWING NO. 525/221
REV. B

BY ES
CHECKED
SCALE 1:50
DATE 02/02/95

DATE 02/02/95
DRAWN BY
CHECKED BY
SCALE 1:50
DATE 02/02/95
PROJECT
PROPOSED MINI COMMERCIAL
UNITS ON STRUDOM PARK
EXTENSION 28
H.T. ROOM DETAIL

KLIP ON LIN 203-12

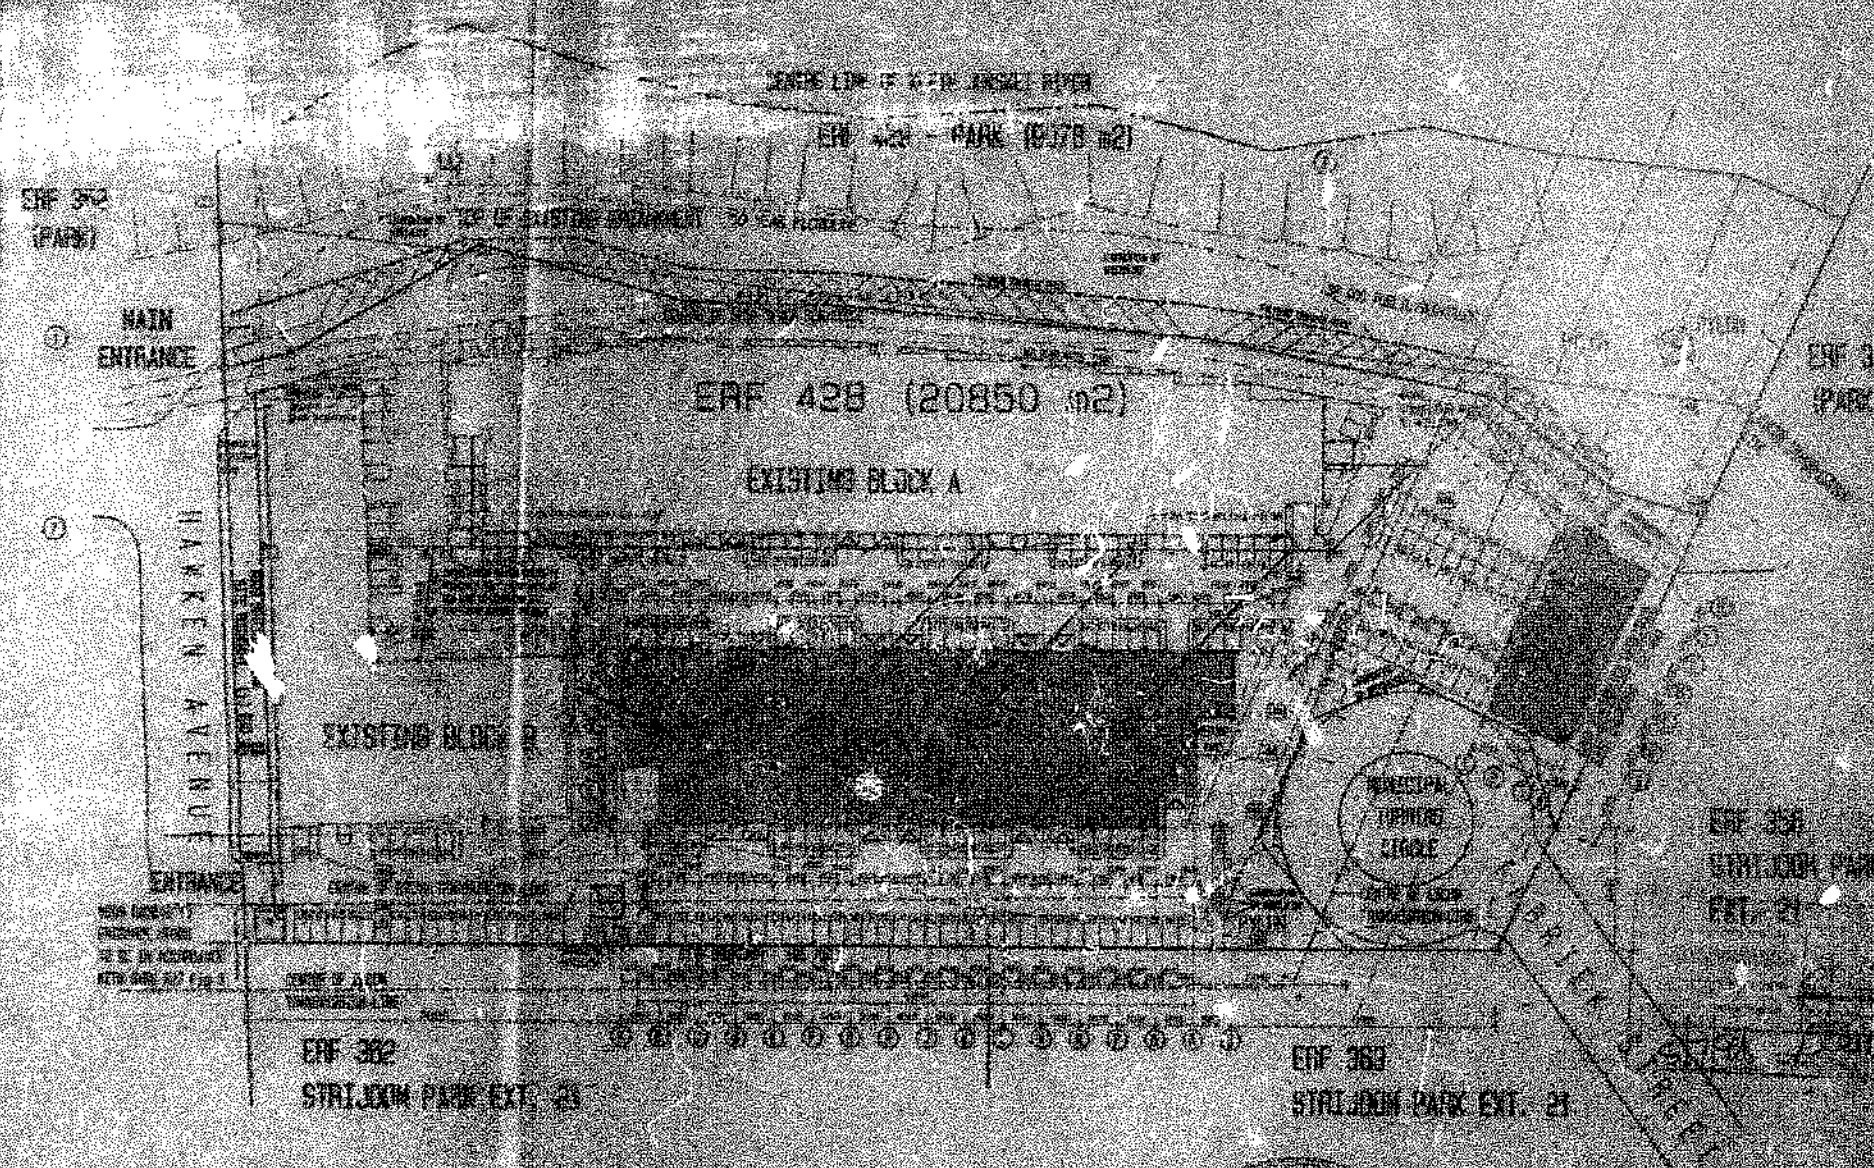

GROUND FLOOR SITE LAYOUT

NOTES:
1. ALL DIMENSIONS ARE IN METERS.
2. ALL DIMENSIONS ARE TO FACE UNLESS OTHERWISE SPECIFIED.
3. ALL DIMENSIONS ARE TO FACE UNLESS OTHERWISE SPECIFIED.
4. ALL DIMENSIONS ARE TO FACE UNLESS OTHERWISE SPECIFIED.
5. ALL DIMENSIONS ARE TO FACE UNLESS OTHERWISE SPECIFIED.
6. ALL DIMENSIONS ARE TO FACE UNLESS OTHERWISE SPECIFIED.
7. ALL DIMENSIONS ARE TO FACE UNLESS OTHERWISE SPECIFIED.
8. ALL DIMENSIONS ARE TO FACE UNLESS OTHERWISE SPECIFIED.
9. ALL DIMENSIONS ARE TO FACE UNLESS OTHERWISE SPECIFIED.
10. ALL DIMENSIONS ARE TO FACE UNLESS OTHERWISE SPECIFIED.

NO.	DESCRIPTION	AREA (m ²)	VOLUME (m ³)
1	EXISTING BLOCK A	20850	104250
2	EXISTING BLOCK B	10425	52125
3	EXISTING BLOCK C	10425	52125
4	EXISTING BLOCK D	10425	52125
5	EXISTING BLOCK E	10425	52125
6	EXISTING BLOCK F	10425	52125
7	EXISTING BLOCK G	10425	52125
8	EXISTING BLOCK H	10425	52125
9	EXISTING BLOCK I	10425	52125
10	EXISTING BLOCK J	10425	52125

EXISTING BLOCKS

NO.	DESCRIPTION	AREA (m ²)	VOLUME (m ³)	NO.	DESCRIPTION	AREA (m ²)	VOLUME (m ³)
1	EXISTING BLOCK A	20850	104250	11	EXISTING BLOCK K	10425	52125
2	EXISTING BLOCK B	10425	52125	12	EXISTING BLOCK L	10425	52125
3	EXISTING BLOCK C	10425	52125	13	EXISTING BLOCK M	10425	52125
4	EXISTING BLOCK D	10425	52125	14	EXISTING BLOCK N	10425	52125
5	EXISTING BLOCK E	10425	52125	15	EXISTING BLOCK O	10425	52125
6	EXISTING BLOCK F	10425	52125	16	EXISTING BLOCK P	10425	52125
7	EXISTING BLOCK G	10425	52125	17	EXISTING BLOCK Q	10425	52125
8	EXISTING BLOCK H	10425	52125	18	EXISTING BLOCK R	10425	52125
9	EXISTING BLOCK I	10425	52125	19	EXISTING BLOCK S	10425	52125
10	EXISTING BLOCK J	10425	52125	20	EXISTING BLOCK T	10425	52125

1:500


PLAN APPROVED



PROPOSED NEW COMMERCIAL
BUILDING ON STRIKON PARK
EXTENSION 20

RENDER DRAWING
SITE PLAN
PAGE 2

KLIPFONTEIN 203-10

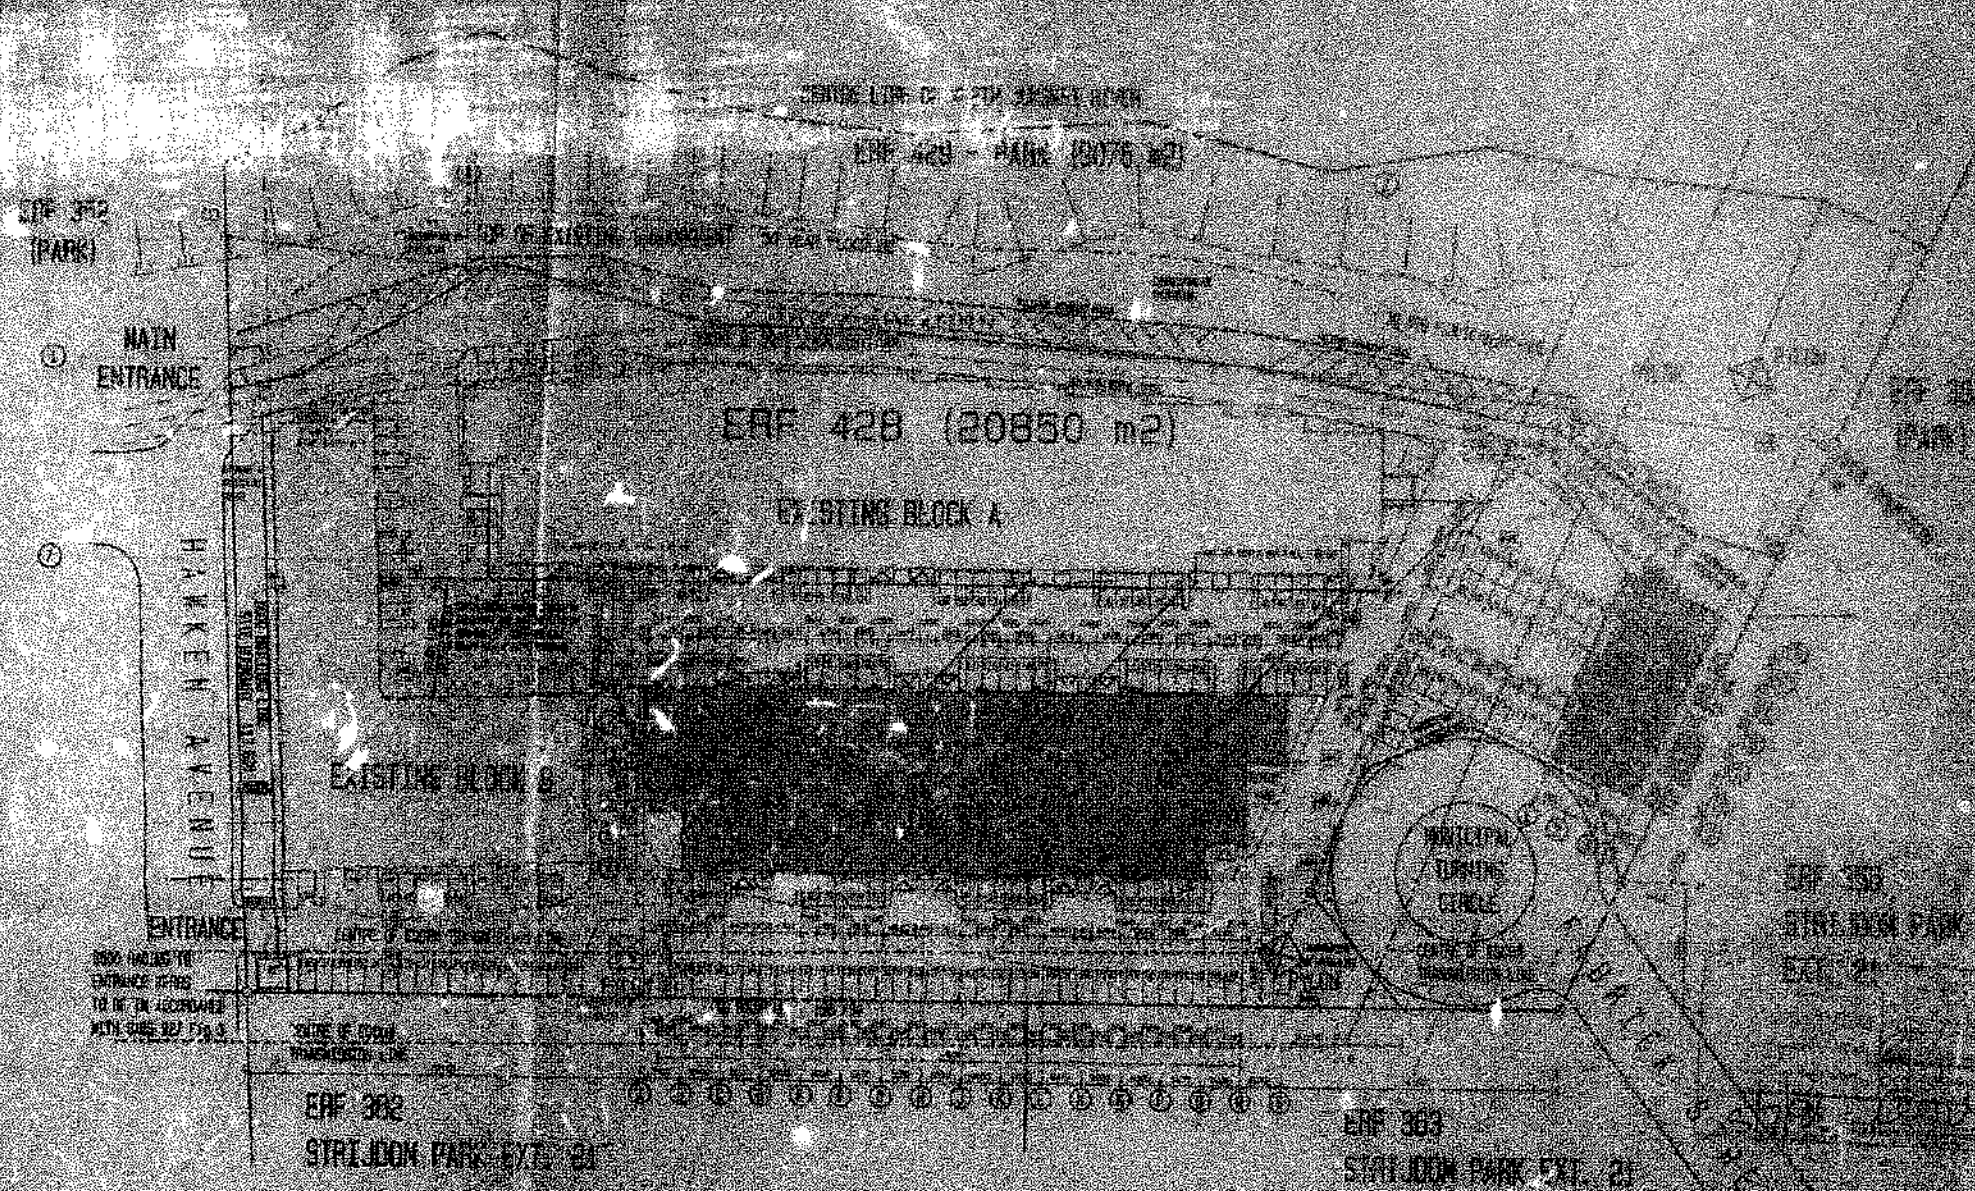

GROUND FLOOR SITE LAYOUT

- NOTES:
- 1. ALL DIMENSIONS ARE IN METERS UNLESS OTHERWISE SPECIFIED.
 - 2. ALL DIMENSIONS TO FACE UNLESS OTHERWISE SPECIFIED.
 - 3. ALL DIMENSIONS TO FACE UNLESS OTHERWISE SPECIFIED.
 - 4. ALL DIMENSIONS TO FACE UNLESS OTHERWISE SPECIFIED.
 - 5. ALL DIMENSIONS TO FACE UNLESS OTHERWISE SPECIFIED.
 - 6. ALL DIMENSIONS TO FACE UNLESS OTHERWISE SPECIFIED.
 - 7. ALL DIMENSIONS TO FACE UNLESS OTHERWISE SPECIFIED.
 - 8. ALL DIMENSIONS TO FACE UNLESS OTHERWISE SPECIFIED.
 - 9. ALL DIMENSIONS TO FACE UNLESS OTHERWISE SPECIFIED.
 - 10. ALL DIMENSIONS TO FACE UNLESS OTHERWISE SPECIFIED.

NO.	DESCRIPTION	DATE	BY
1	REVISION		
2	REVISION		
1:500

NO.	DESCRIPTION	DATE	BY
1	REVISION		
2	REVISION		
NOTES:



1. ALL DIMENSIONS ARE IN METERS UNLESS OTHERWISE SPECIFIED.
2. ALL DIMENSIONS TO FACE UNLESS OTHERWISE SPECIFIED.
3. ALL DIMENSIONS TO FACE UNLESS OTHERWISE SPECIFIED.
4. ALL DIMENSIONS TO FACE UNLESS OTHERWISE SPECIFIED.
5. ALL DIMENSIONS TO FACE UNLESS OTHERWISE SPECIFIED.
6. ALL DIMENSIONS TO FACE UNLESS OTHERWISE SPECIFIED.
7. ALL DIMENSIONS TO FACE UNLESS OTHERWISE SPECIFIED.
8. ALL DIMENSIONS TO FACE UNLESS OTHERWISE SPECIFIED.
9. ALL DIMENSIONS TO FACE UNLESS OTHERWISE SPECIFIED.
10. ALL DIMENSIONS TO FACE UNLESS OTHERWISE SPECIFIED.

Professional Engineer's stamp and signature block.



Signature: [Signature]

Stamp: [Professional Engineer's Stamp]

Date: [Date]

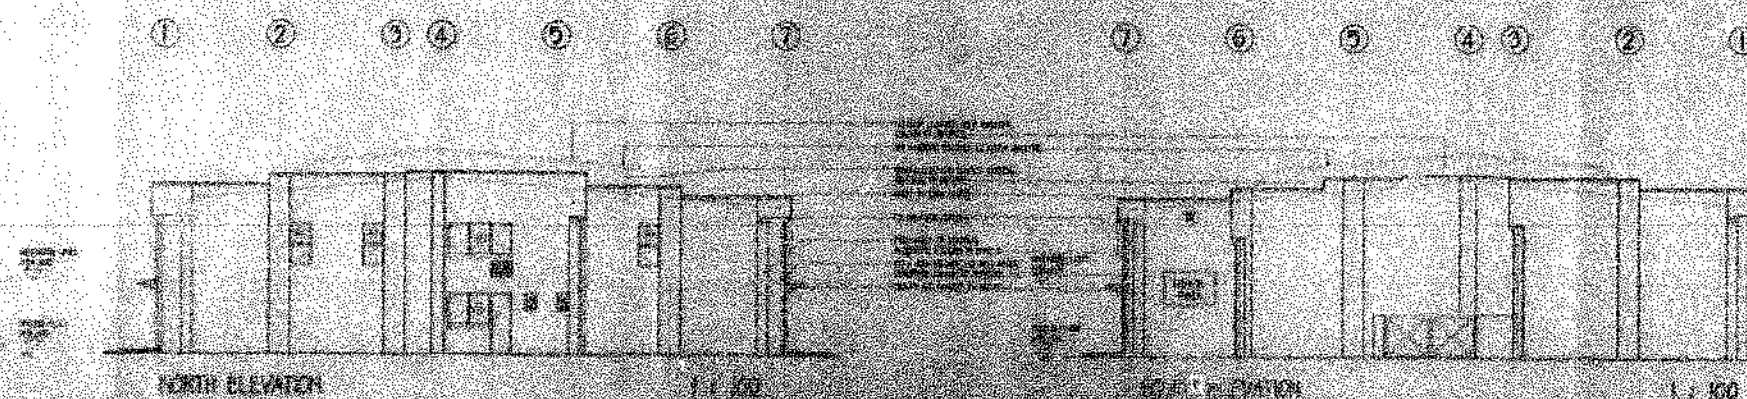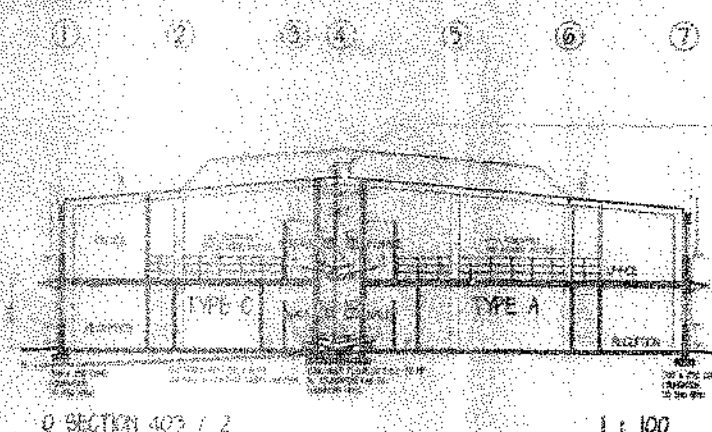[illegible]

[illegible]

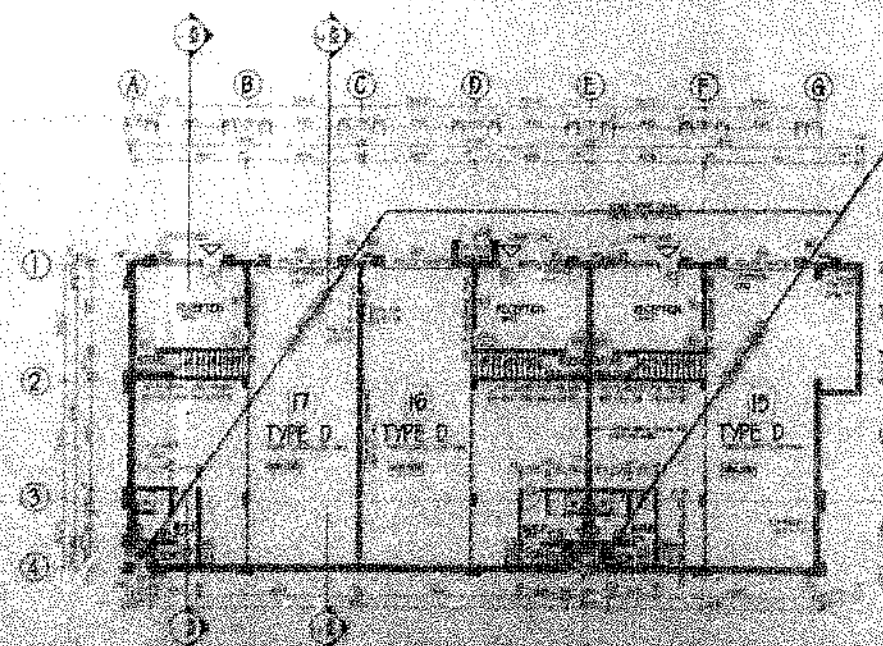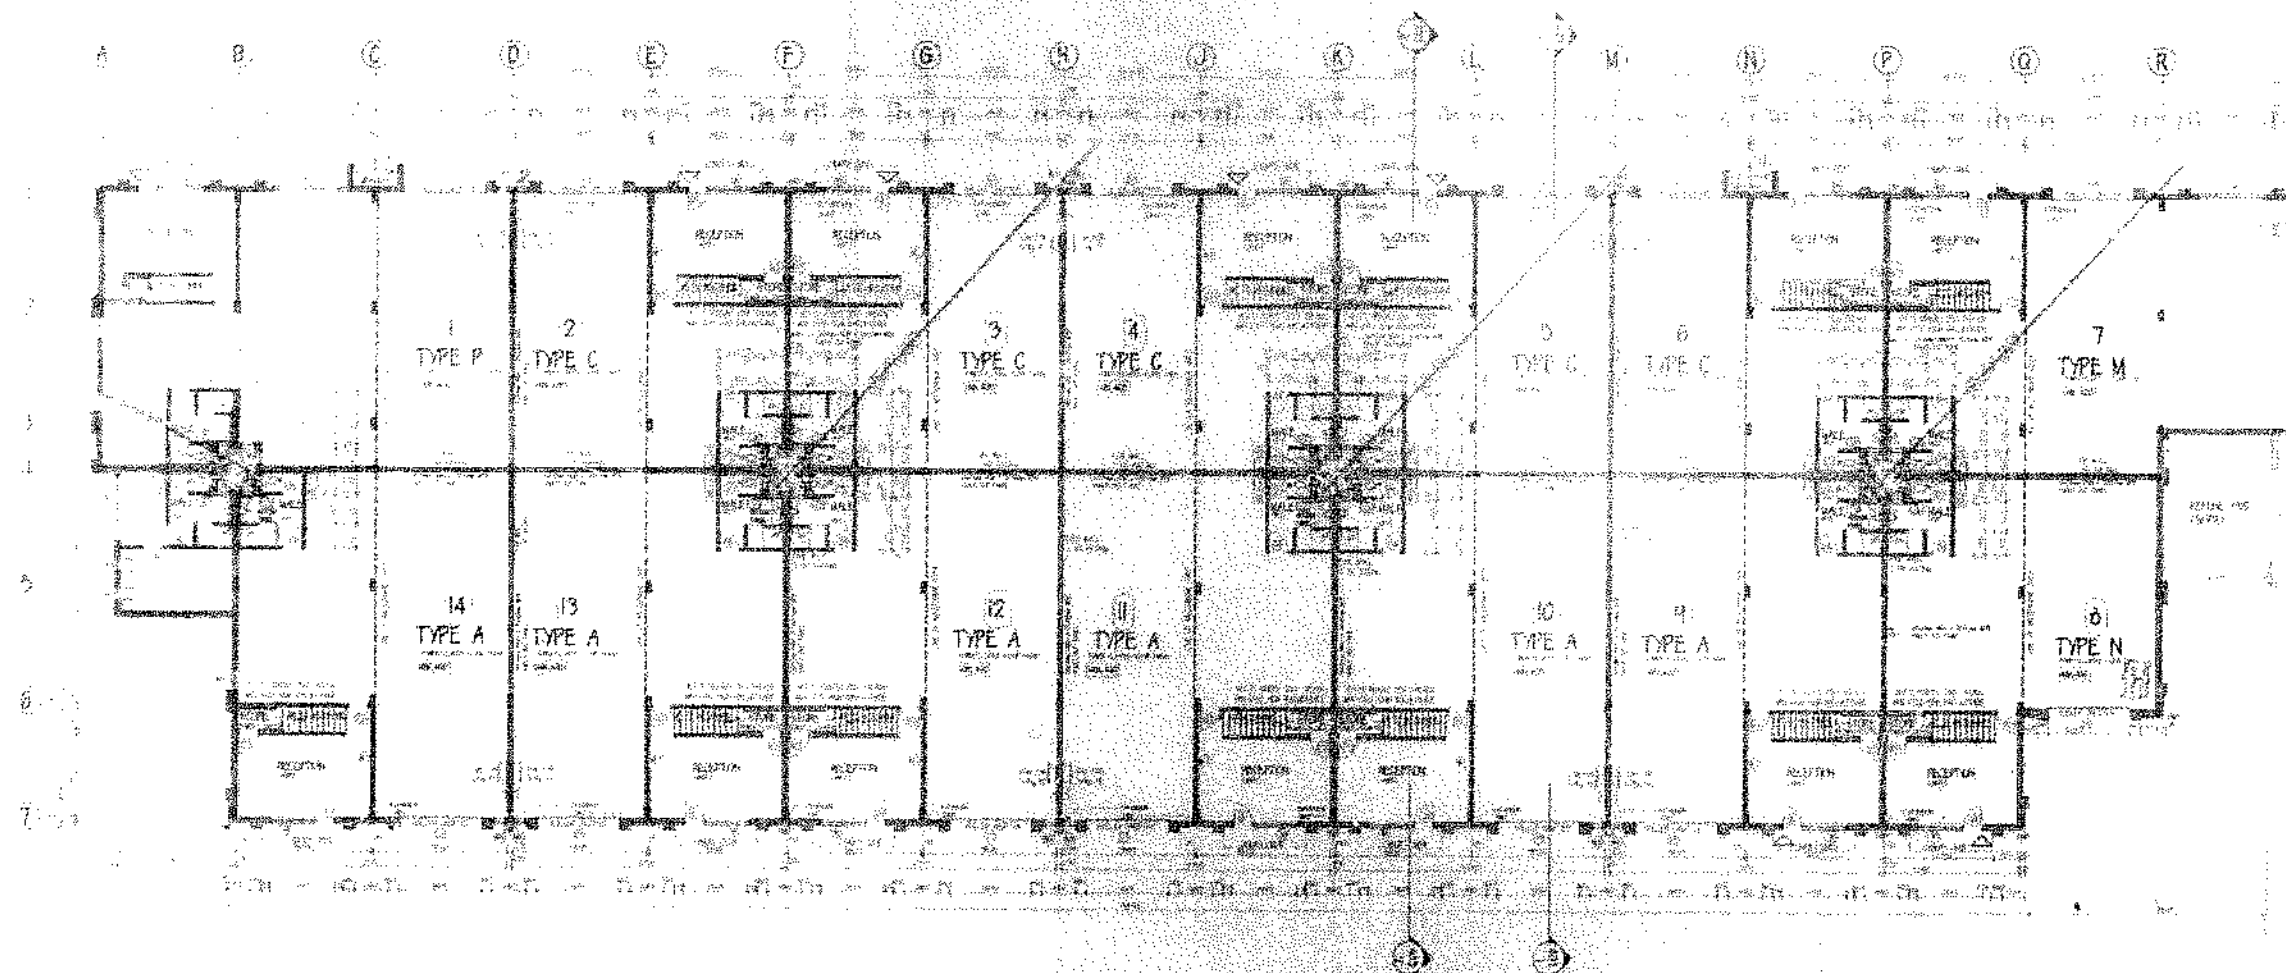

1. REASON for this:
 a. Legality of the agreement: under the
 German Grundgesetz and Grundgesetz provisions,
 it is not possible to transfer the rights of
 citizenship to foreigners and to grant
 citizenship to foreigners without approval of the
 Bundestag and the Landparliaments of all
 the states comprising the federal structure.
 b. Right of citizenship is not transferable
 c. Right of citizenship is not transferable
1. 凡在本行开立存款账户的存款人，均可向本行申请开立支票。
 2. 支票的出票人必须是在本行开立存款账户的存款人。
 3. 支票的金额必须与存款账户的余额相符。
 4. 支票的有效期为自签发之日起 10 日内。
 5. 支票的收款人必须为本行开户的存款人。
 6. 支票的用途必须符合国家有关规定。
 7. 支票的签发必须使用本行规定的支票格式。
 8. 支票的签发必须加盖本行规定的印章。
 9. 支票的签发必须使用本行规定的语言。
 10. 支票的签发必须使用本行规定的数字。

PLATE 10


[illegible]

2015年12月15日

[illegible]

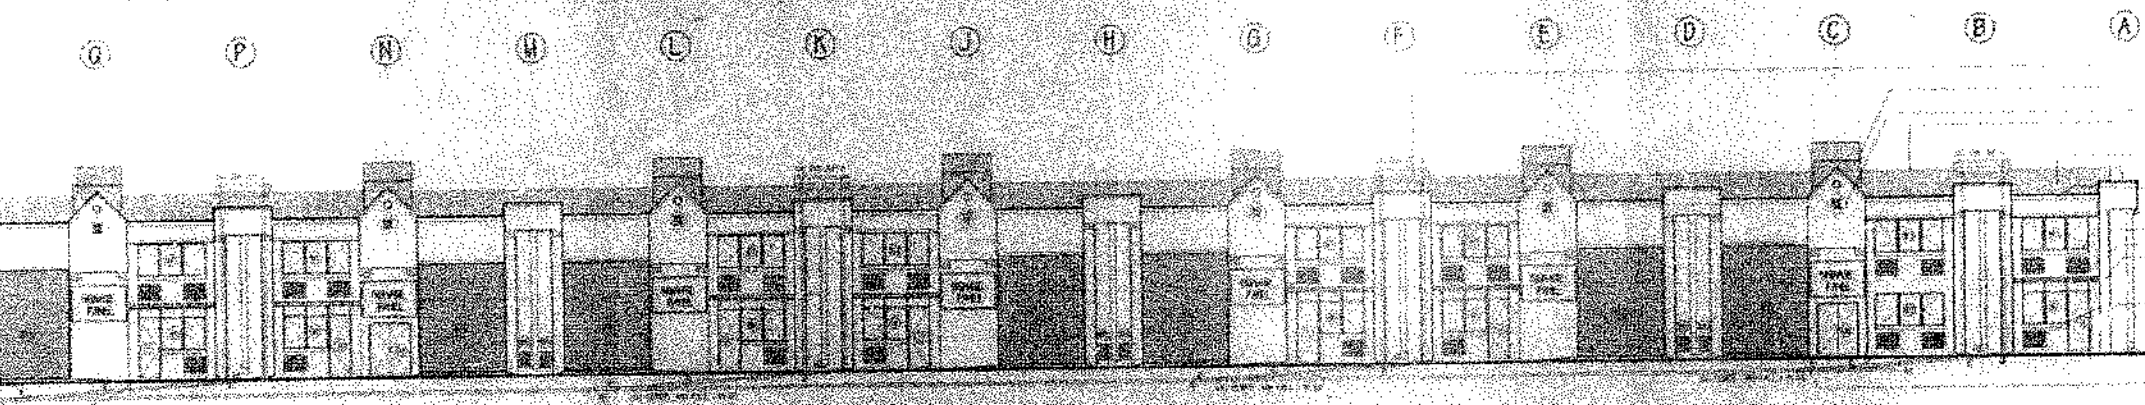

WEST ELEVATION

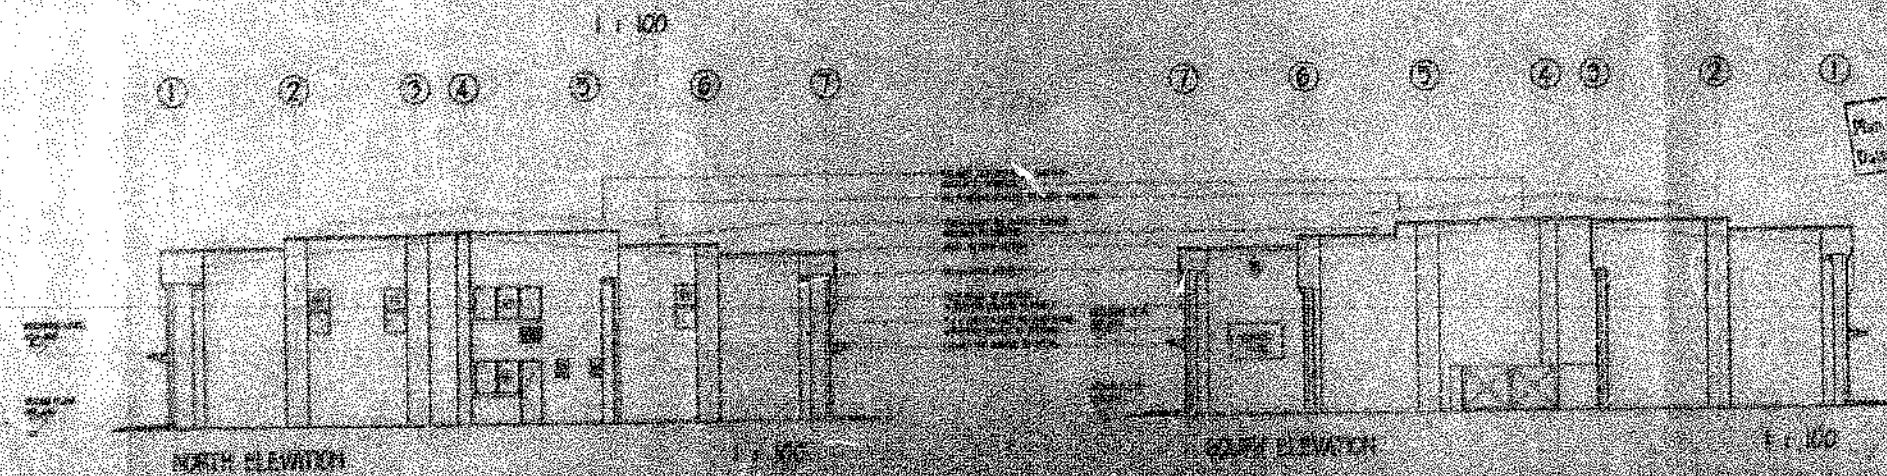


西曆1911年11月13日

63541


1111

44 NEW 22
 UNIVERSITY
 5000
 44 4400000
 700 4400000
 PROPOSED MINI COMMUNITY
 UNITS IN STRADCOM PARK
 EXTENSION 20
 PHASE 2
 FOR INFORMATION PURPOSES
 THE FOLLOWING ARE THE
 CHS
 WORKING DRAWINGS
 BLK 1
 SECTION 1 ELEVATING
 7051482

GENERAL NOTES:
 1. Dimensions are in feet and inches.
 2. All work shall be in accordance with the latest edition of the Building Code of the City of New York.
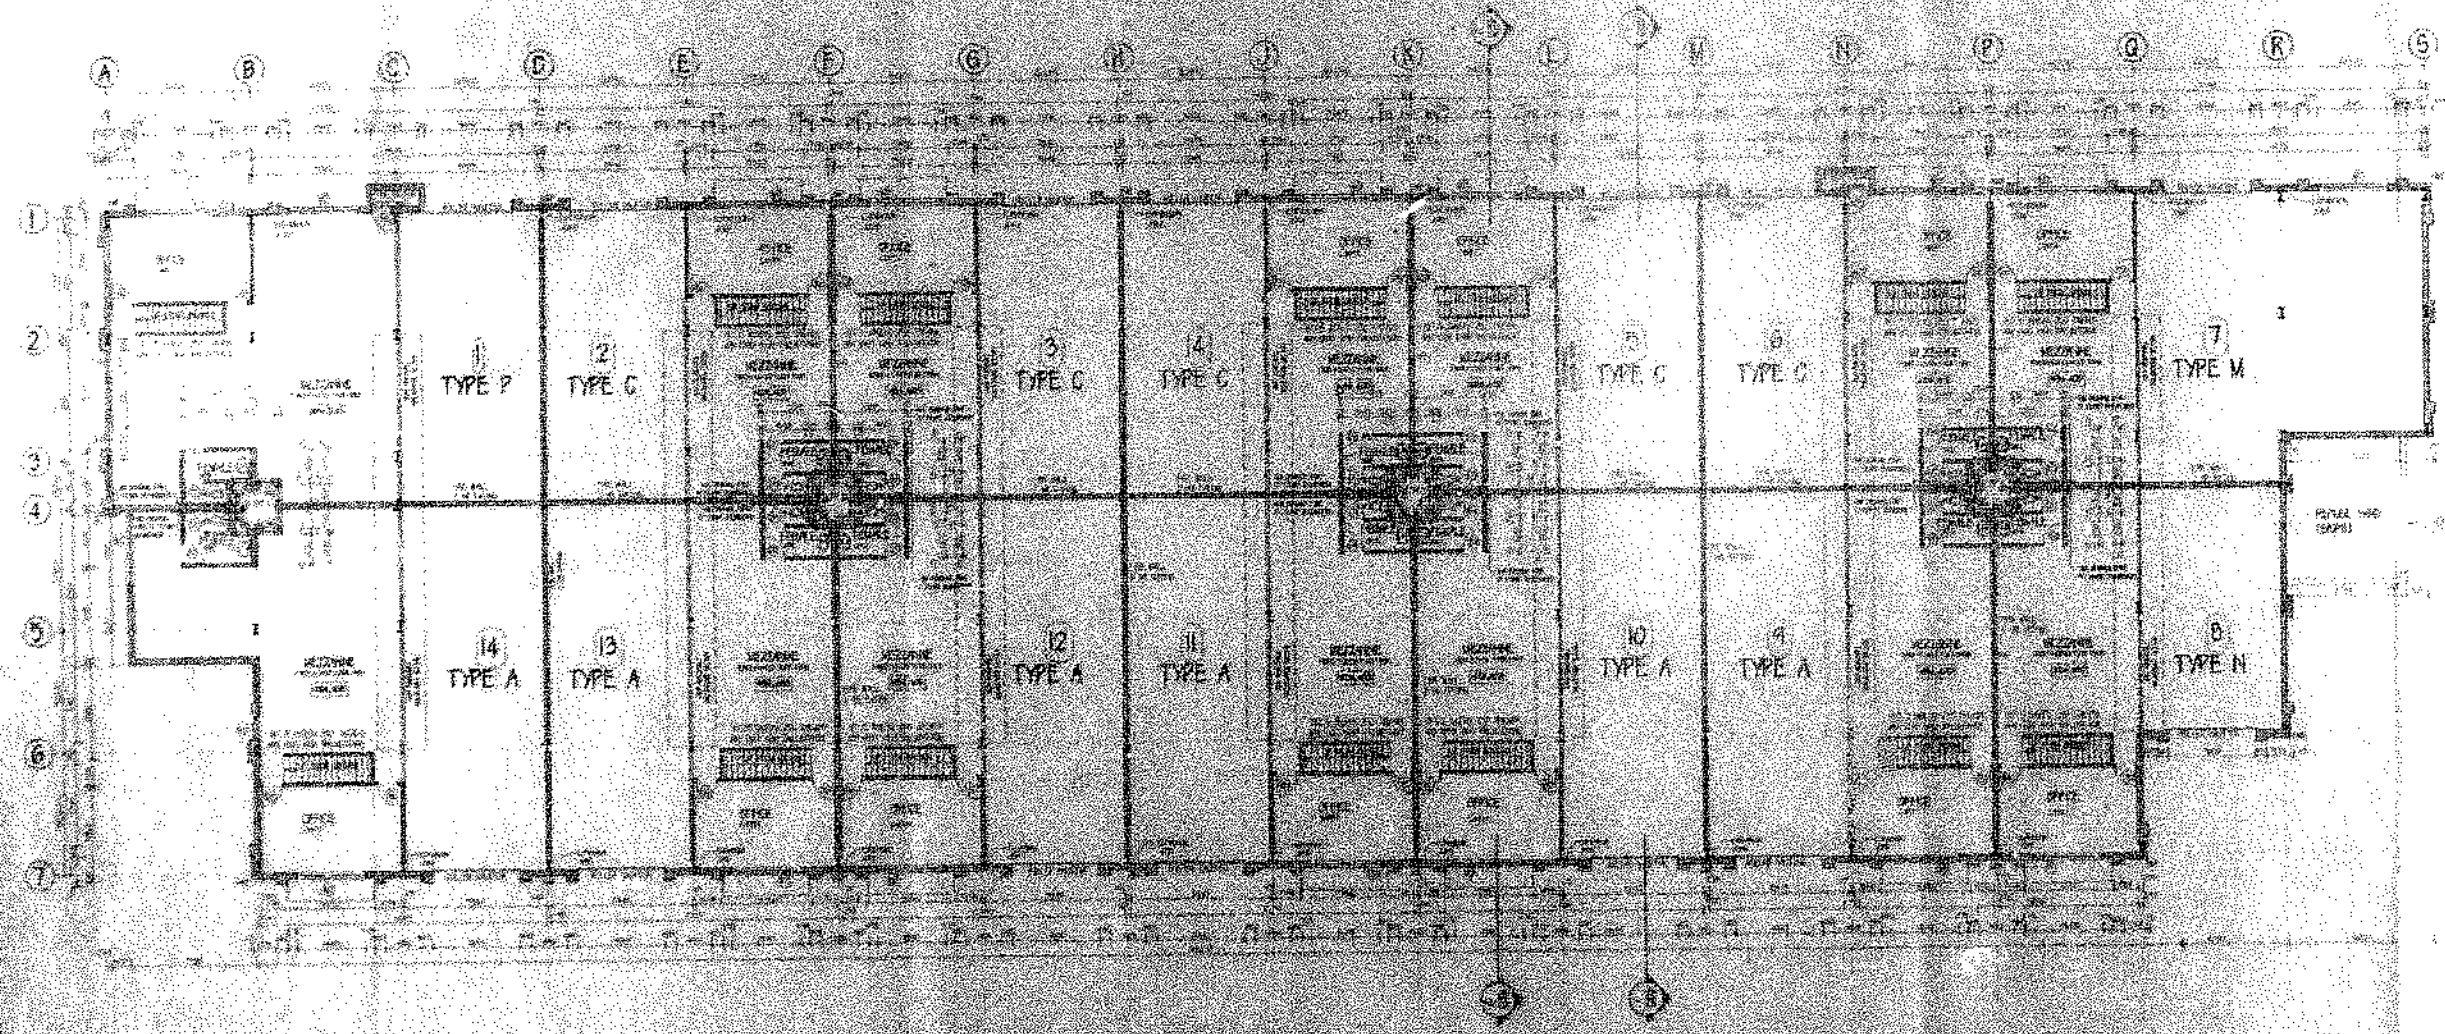

BLOCK C
 MEZZANINE LEVEL
 1150

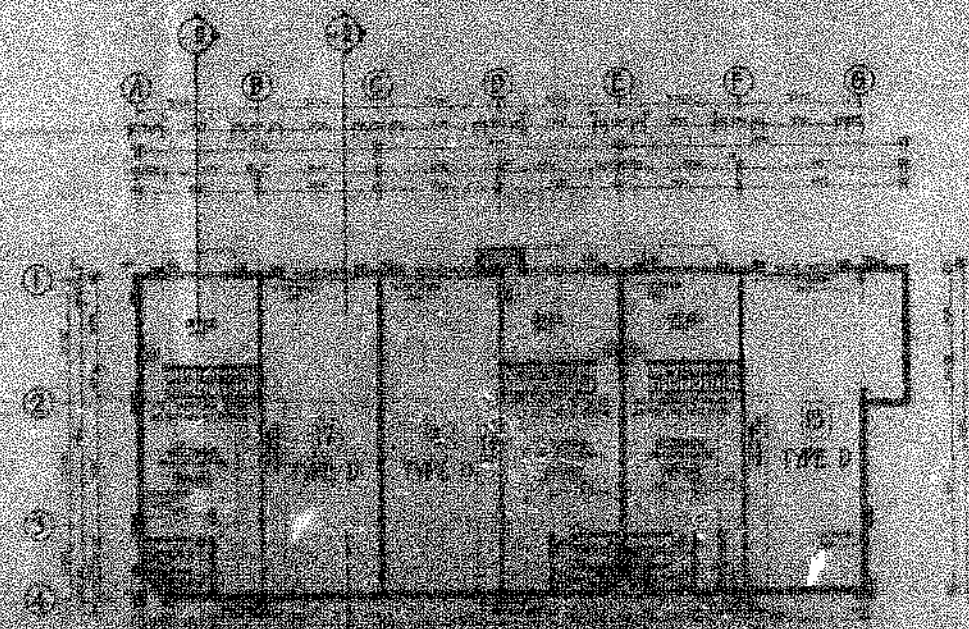

BLOCK D
 MEZZANINE LEVEL
 1150

Sheet 1 of 2

Block C & D
 Mezzanine Level

PROPOSED MEZZANINE PARTS ON OTHER SIDE EXTENSION TO PART 2 FOR THE CONSTRUCTION PROJECT BLOCK C & D MEZZANINE LEVEL 1150	
11/11/11	

C.O.D.


	POWDER COATED ALUMINIUM LOUVRES		POWDER COATED ALUMINIUM LOUVRES			
BERTRAMS PRECAST CONCRETE FRAME AND CILL COMBINATIONS WITH PREGLAZED POWDER COATED ALUMINIUM INNER FRAMES						
WINDOW No.	W1		W2		W3	
No. REQD	31No HAND AS ON ELEVATION DRAWING		37No		7No HAND AS ON ELEVATION DRAWING	
GLAZING	PREGLAZED FRAME 4mm CLEAR		PREGLAZED FRAME 4mm CLEAR		PREGLAZED FRAME 4mm CLEAR	
GLAZING BARS	TO OPENING SECTIONS		TO OPENING SECTIONS		TO OPENING SECTIONS	
	BERTRAMS PRECAST CONCRETE FRAMES WITH PREGLAZED NATURAL ANODISED ALUMINIUM INNER FRAMES		BERTRAMS PRECAST CONCRETE FRAME		BERTRAMS PRECAST CONCRETE FRAME	
WINDOW No.	W3(G)		W4		W6	
No. REQD	40No		2No		1No	
GLAZING	PREGLAZED FRAME 4mm CLEAR		PREGLAZED FRAME 4mm CLEAR		POWDER COATED ALUMINIUM LOUVRES	
GLAZING BARS	TO OPENING SECTIONS		TO OPENING SECTIONS		POWDER COATED ALUMINIUM LOUVRES	
NOTES: ALL WINDOWS AS VIEWED FROM EXTERIOR GLAZING TO SABS STANDARDS ALL DIMENSIONS TO BE CONFIRMED ON SITE			WINDOW INNER FRAMES PREGLAZED AS SUPPLIED BY MANUFACTURER FINISH AS SHOWN POWDER COAT COLOUR - FERRO VEDOC VP 5010 (AZURE BLUE) WINDOW OPENERS TO HAVE CLEANING HINGES HORIZONTAL ALUMINIUM LOUVRES AS SUPPLIED BY MANUFACTURER			
			PROJECT PROPOSED MINI COMMERCIAL UNITS ON STRUDOM PARK EXTENSION 28		WINDOW SCHEDULE 1 OF 2 DRAWING NO. 525/301 DATE 21/11/94	

MICROFILMED

22.03.1998

10

4

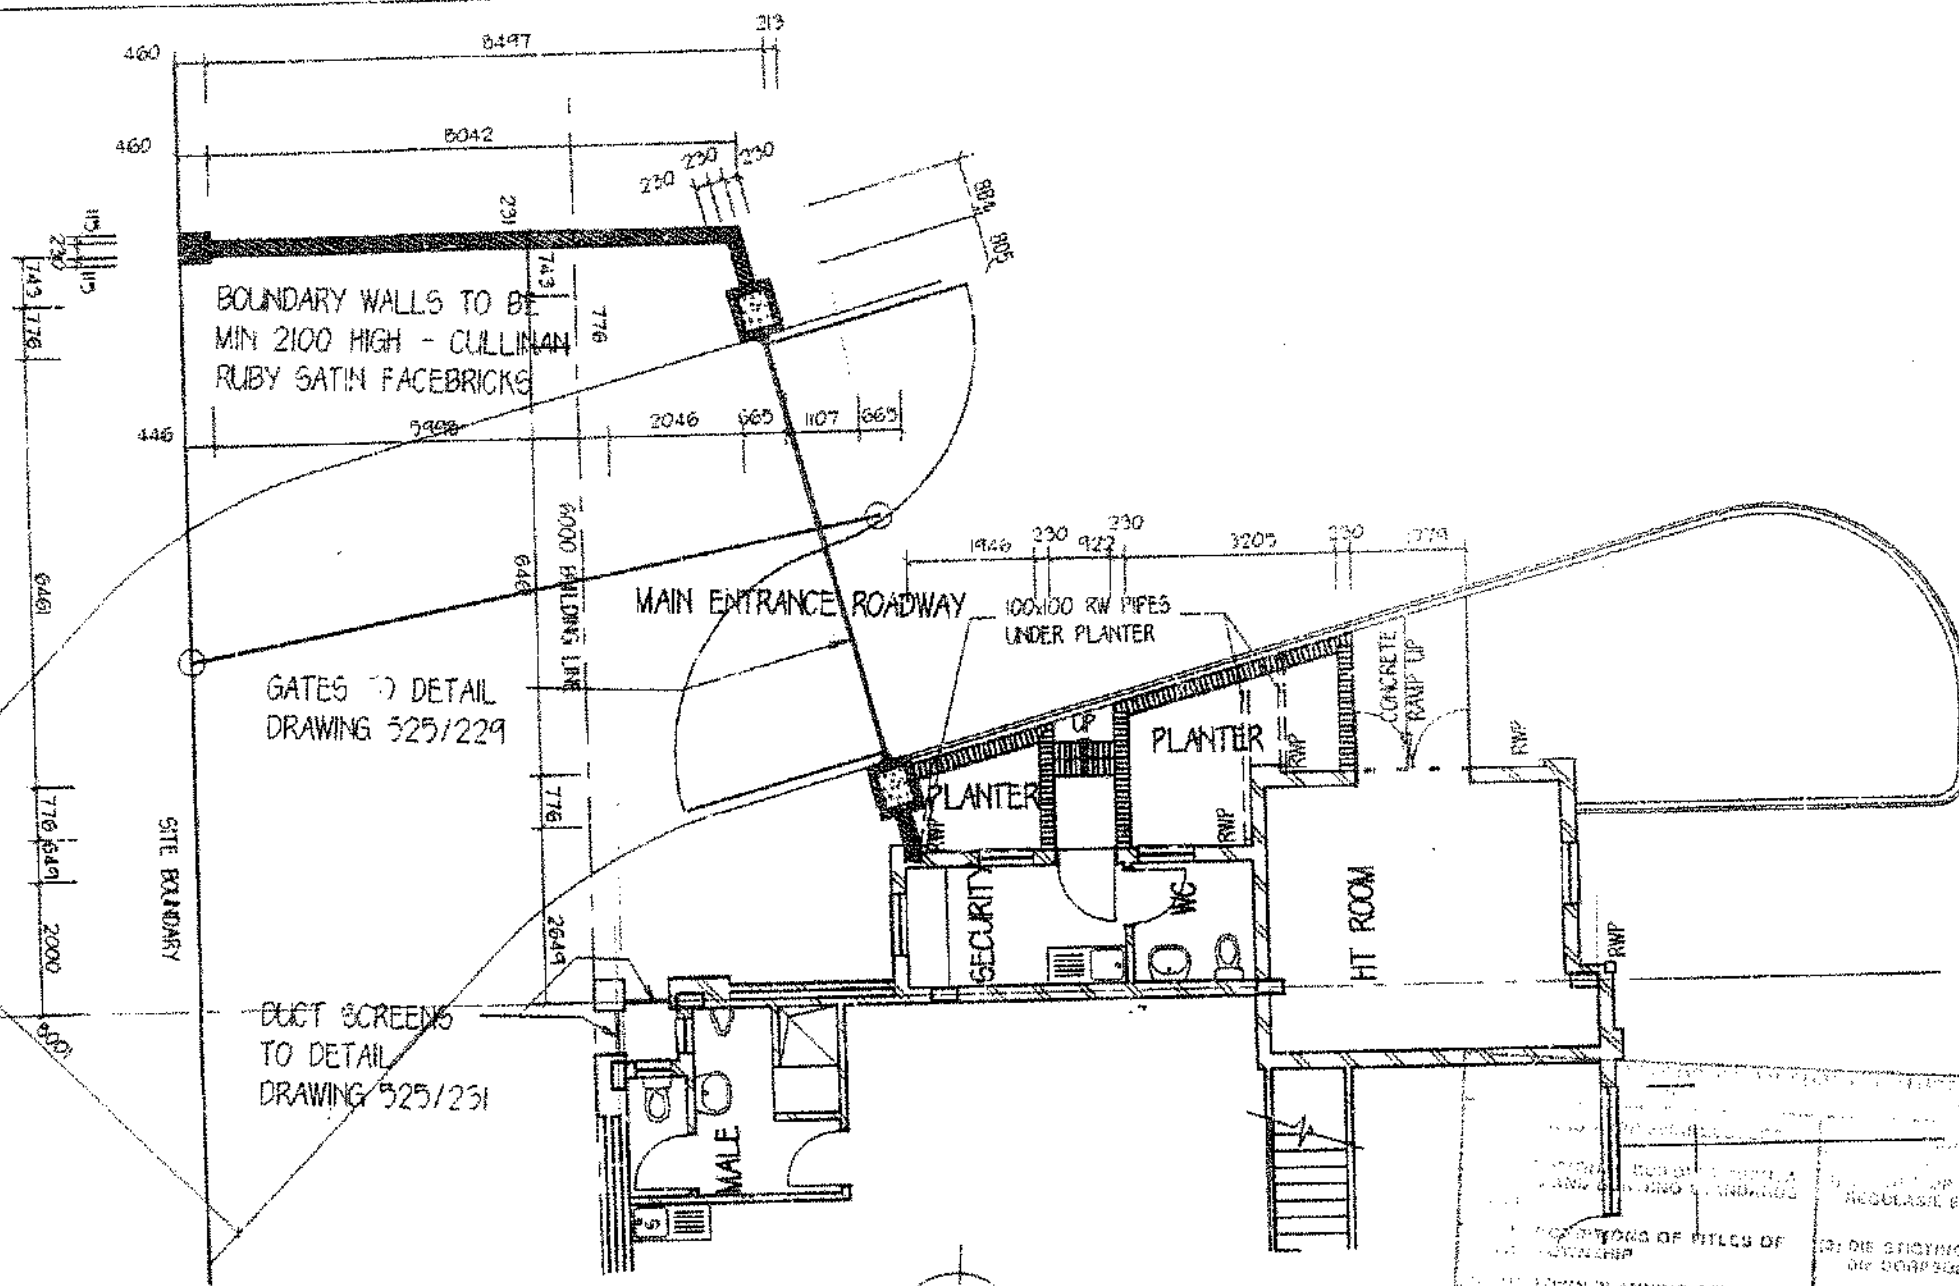

5/7/95

Building Control Officer/Boudekeer-Beambte

GATE LAYOUT PLAN
NORTH-EAST

NOTES:
ALL STEELWORK TO BE CORRECTLY PREPARED AND PAINTED
COLOUR TO APPROVAL

REV. A - MAIN GATE WIDENED - 1.06.95

gca
goodbrand
architects

po box 127
crossview
3040

tel 4433971
fax 4433943

PROJECT
PROPOSED MINI COMMERCIAL
UNITS ON STRUDOM PARK
EXTENSION 2B

GATE LAYOUT DETAIL

GRAPHIC NO.	525/236	REV.	A
BY	MRG	CHECKED	SCALE
			AS SHOWN
		DATE	24/03/95